



**FLOOR PLAN**  
NOT SCALED

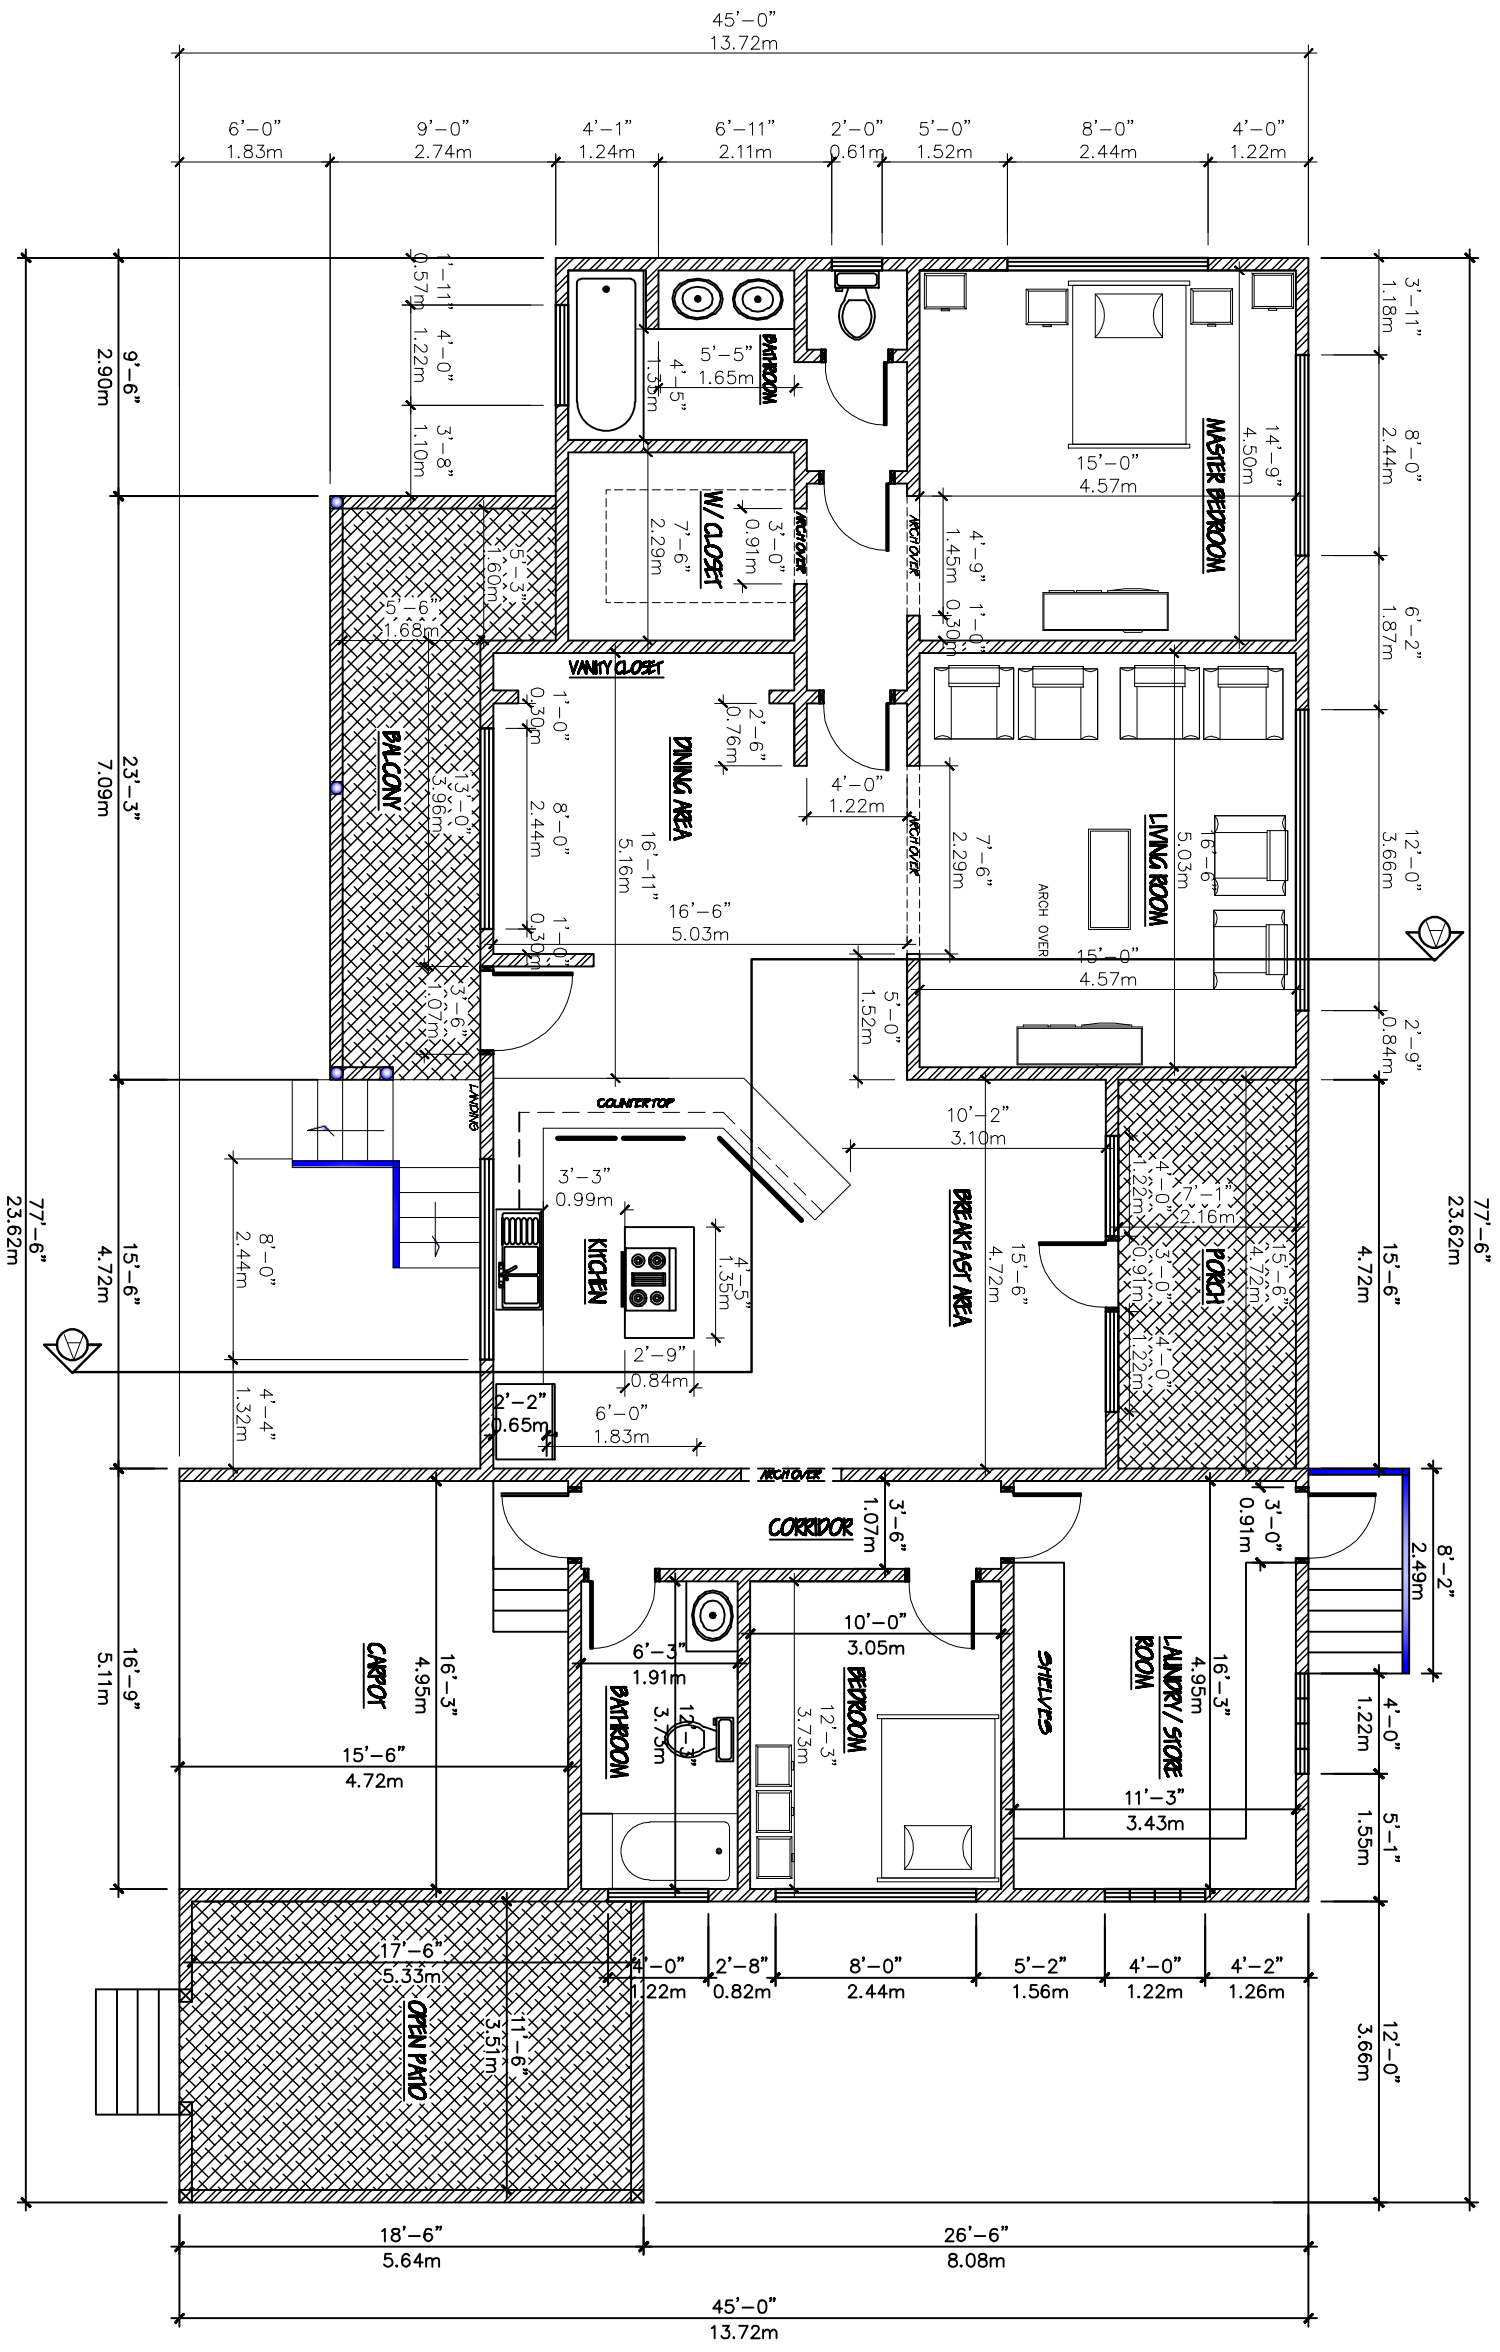

DESIGN BY: <i>Ahmed's Designs and Allied Services</i>	CLIENT: <b>Mr. and Mrs. JOSEPH BERTIN</b>	SCALE: <b>NOT SCALE</b>	 <b>ADAS</b> AHMED'S DESIGNS & ALLIED SERVICES LTD. DRAFTING, DESIGN, VALUATION AND ESTIMATING SERVICES TEL. # 723-8348 c/o : choleal po	SHEET NO.:
DRAWN BY: <i>Ahmed's Designs and Allied Services</i>	LOCATION: <b>BANGALOW ESTATE, LABRIE</b>	DATE: <b>JULY.2016</b>		<b>03</b> <b>06</b>
NOTE: ANY CHANGES TO BE MADE SHOULD BE DISCUSSED WITH DESIGNER/DRAFTSMAN	DEVELOPMENT: <b>RESIDENTIAL DWELLING</b>	TITLE: <b>FLOOR LAYOUT</b>		